


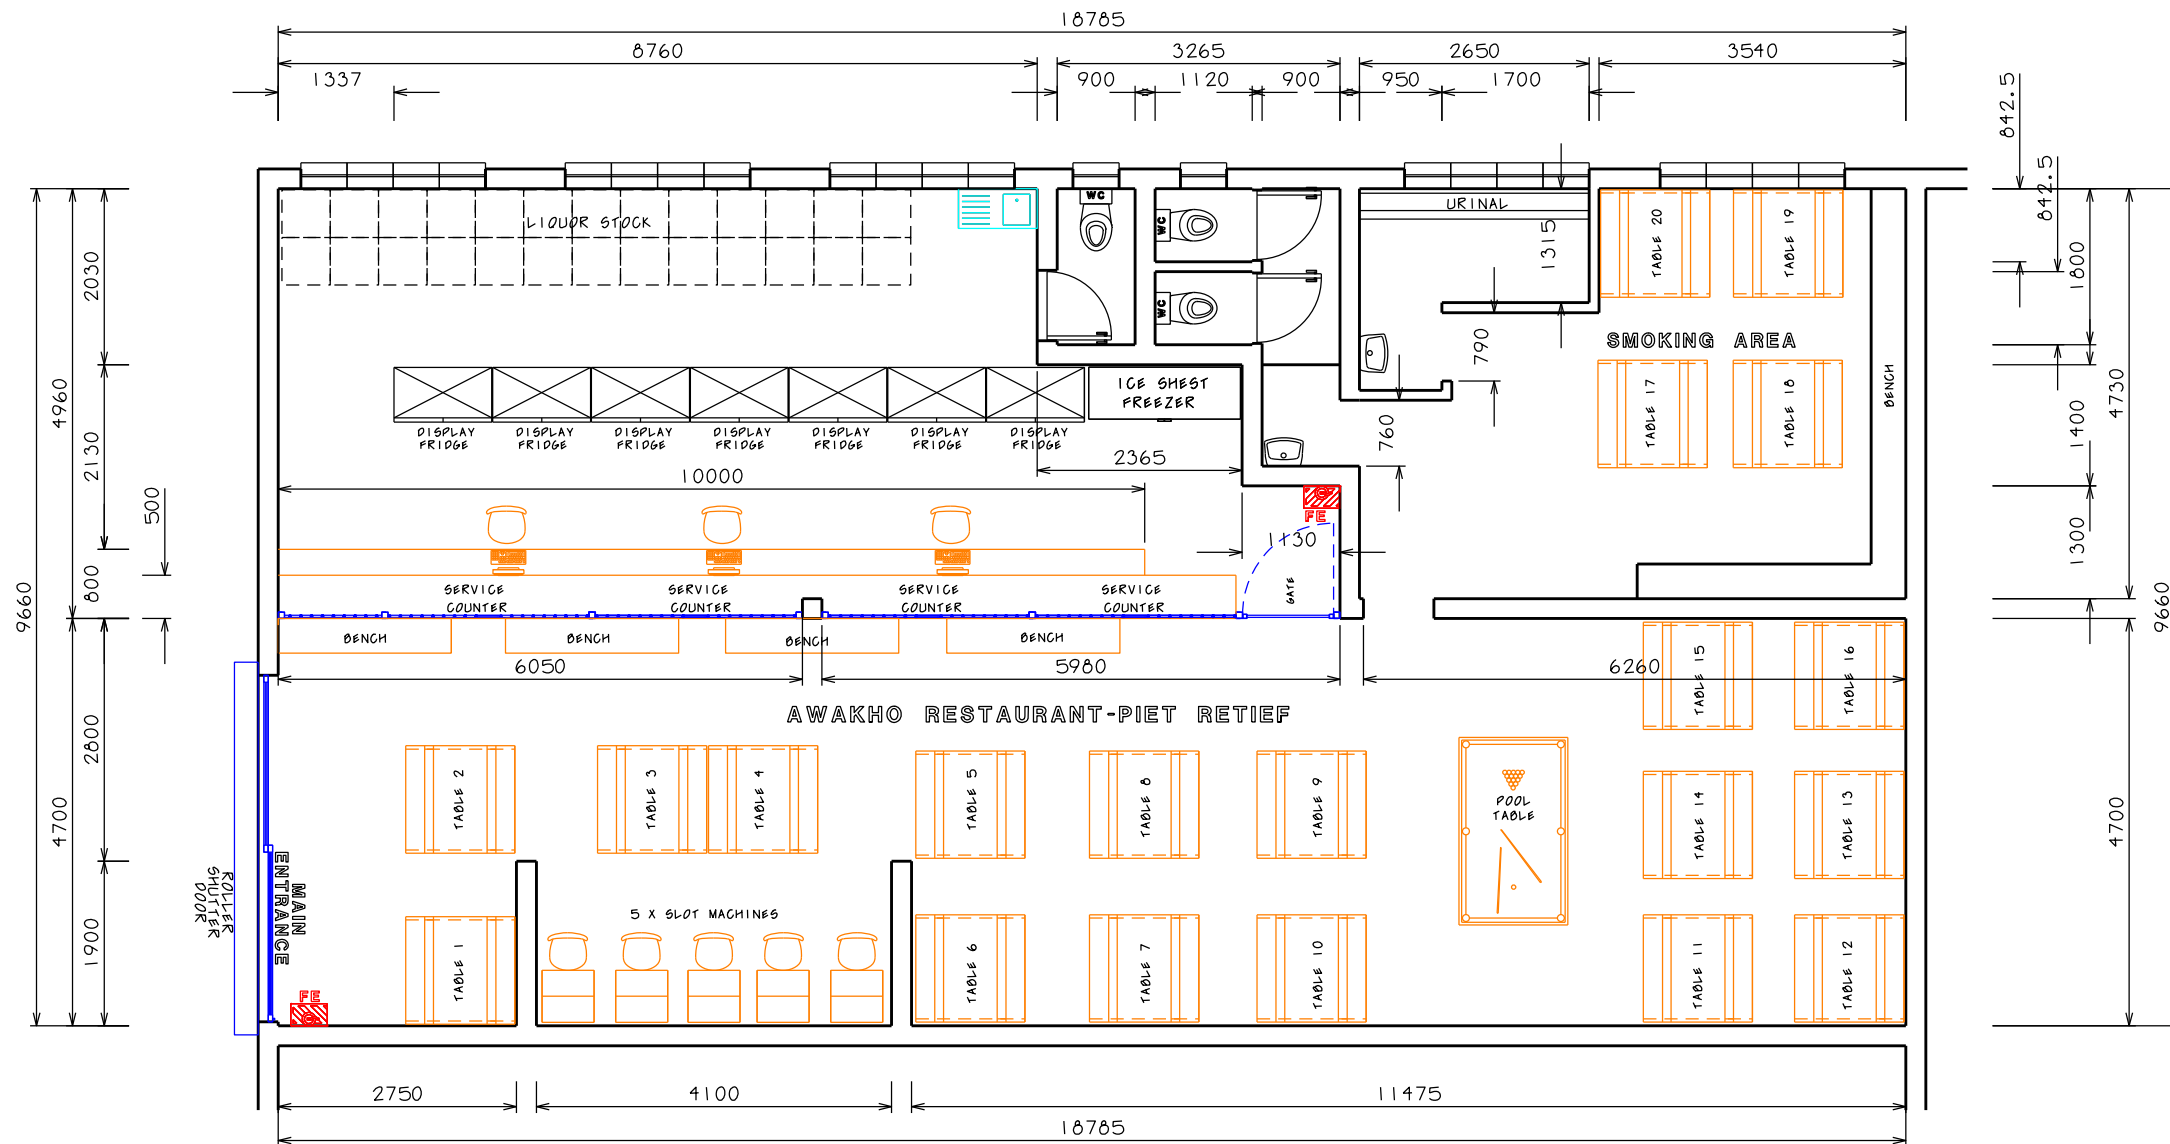

PROPOSED FLOOR PLAN FOR
AWAKHO RESTAURANT-PIET RETIEF
SNYEE LIQUOR STORE TRADING (PTY)LTD
REG.NO.2012/166539/07
JIAN CHEN
WHY NOT SPORTSMAN BAR
860803 6240 184
35 MARK STREET
PIET RETIEF
MPUMALANGA
2380

DRAWN BY :
TSHUKUDU SURVEYS
TSHUKUDU CIVIL PTY LTD
OFFICES MIDDELBURG
G. J. LOTTER
REG. NO. D0858
9 MAXIM STREET
DENNESIG
MIDDELBURG
1050
CELL NO. 071 307 6780
TEL NO. 013 243 0288