


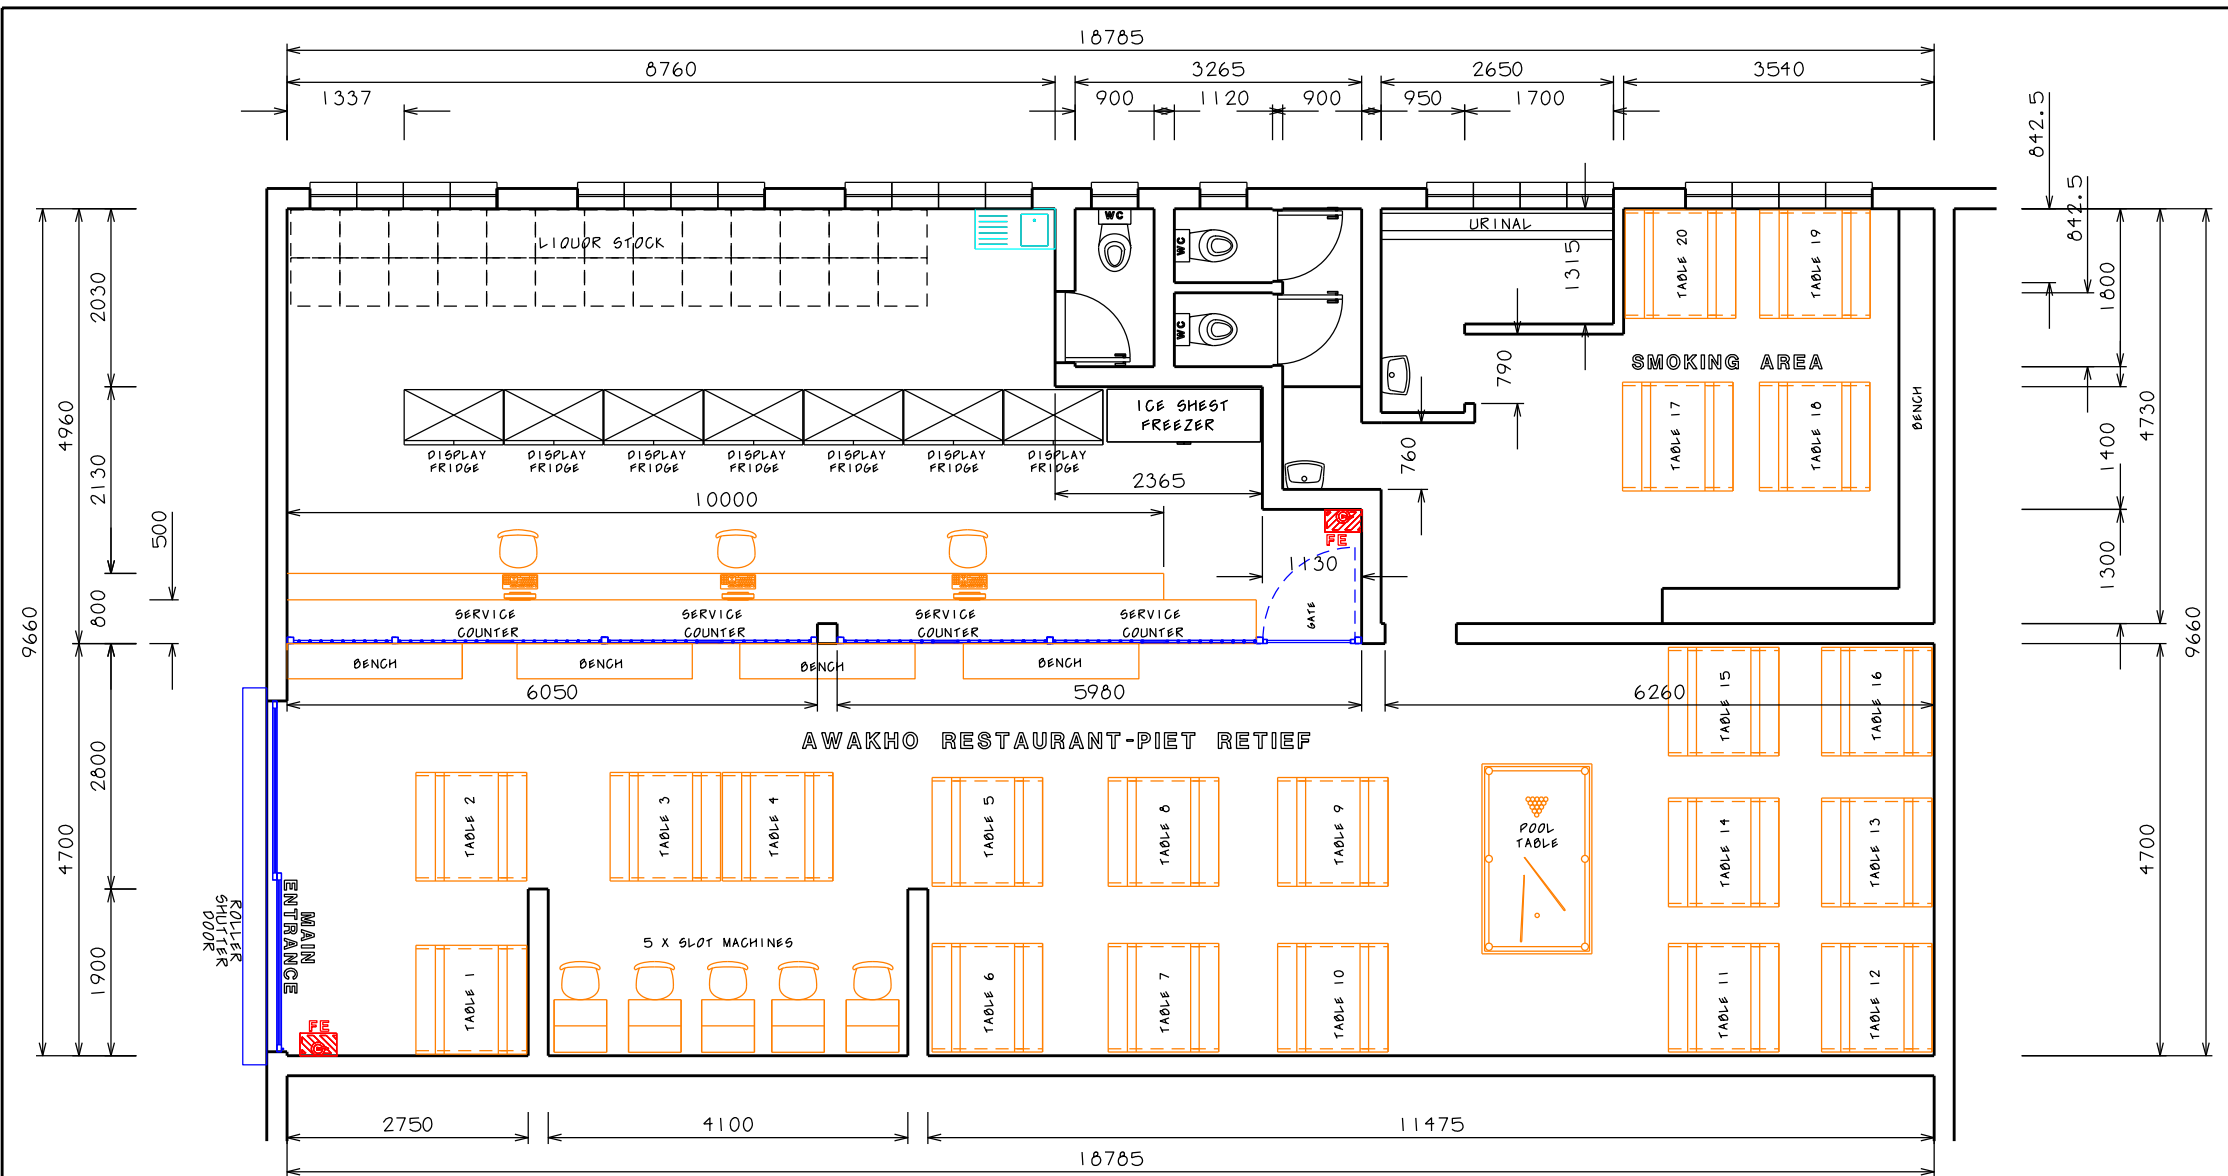

PROPOSED FLOOR PLAN FOR
 AWAKHO RESTAURANT-PIET RETIEF
 SNOYEE LIQUOR STORE TRADING (PTY)LTD
 REG.NO.2012/166539/07
 JIAN CHEN
 860803 6240 184
 35 MARK STREET
 PIET RETIEF
 MPUMALANGA
 2380

DRAWN BY :
 TSHUKUDU SURVEYS
 TSHUKUDU CIVIL PTY LTD
 OFFICES MIDDELBURG
 G. J. LOTTER
 REG. NO. D0658
 9 MAXIM STREET
 DENNESIG
 MIDDELBURG
 1050
 CELL NO. 071 307 6780
 TEL NO. 013 243 0268